


TLOCRT PRIZEMLJA M 1:50

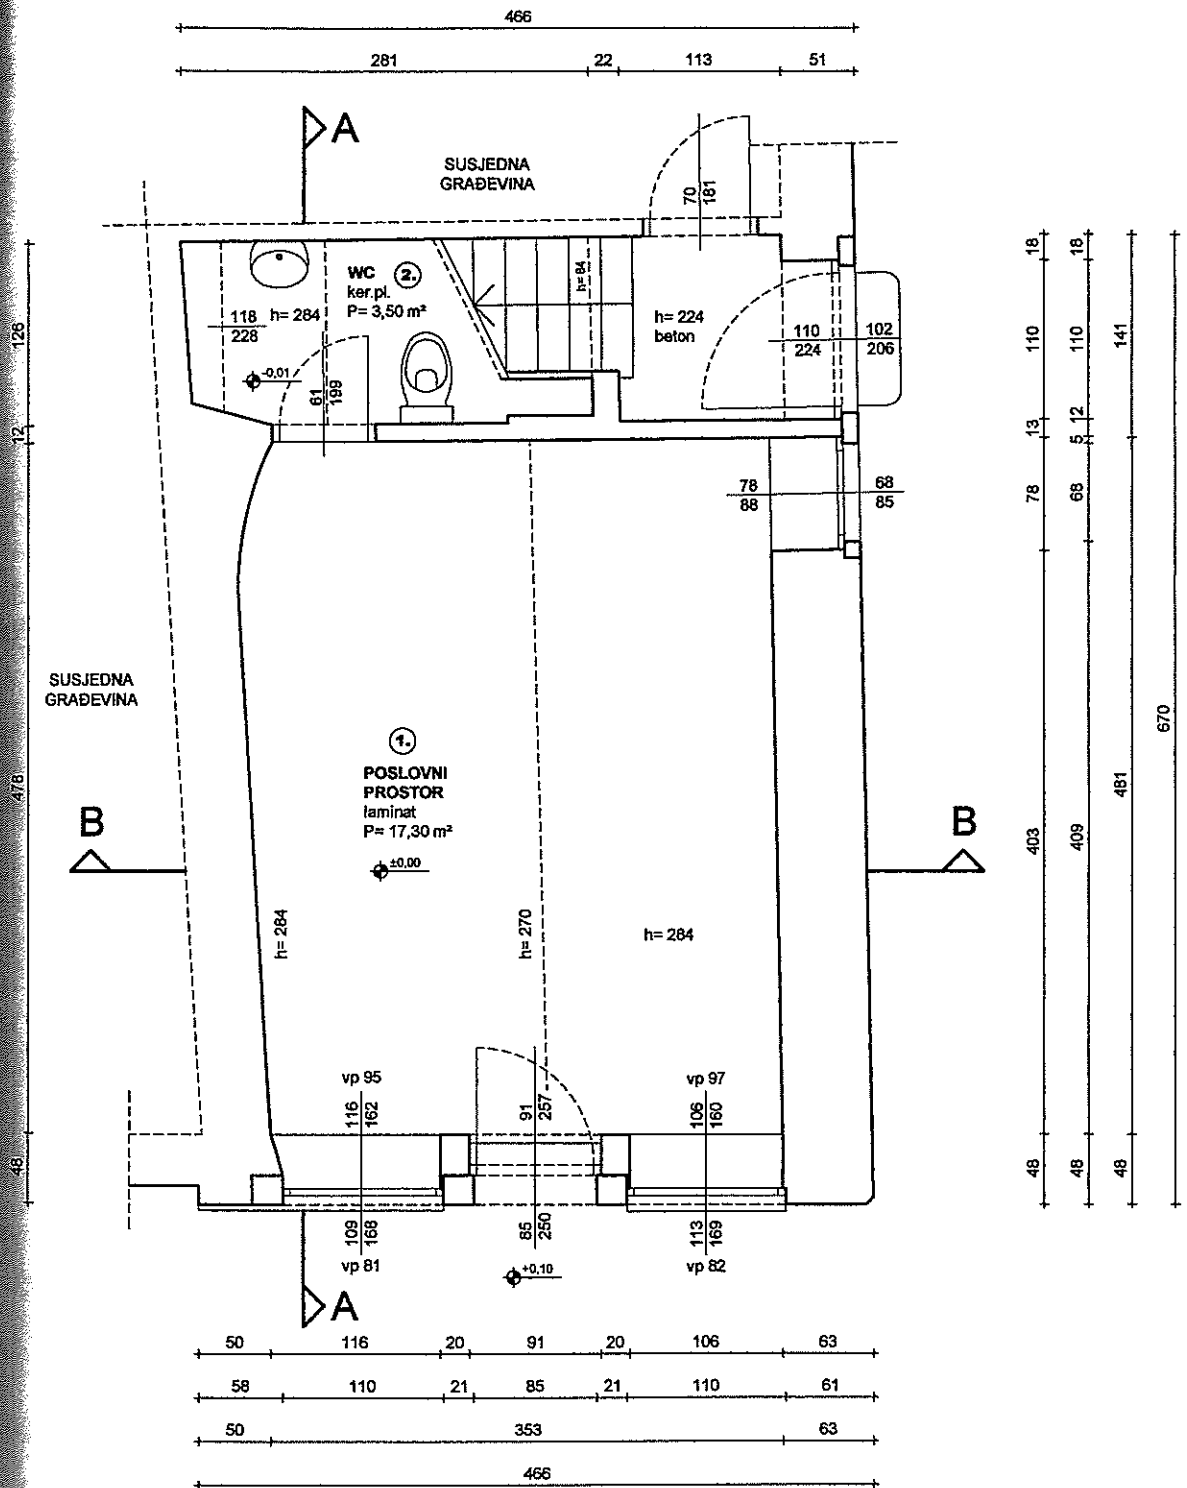

NETO POVRŠINE:

1. POSLOVNI PROSTOR, laminat, h= 270-284	17,30 m ²
2. WC, ker.pl., h= 284-84	3,50 m ²
UKUNO NETO -	20,80 m²

**INŽENJERSTVO I TEHNIČKO
SAVJETOVANJE - INGEGNERIA
E CONSULENZA TECNICA**

Doc. Grbac
Caccia 20 Rovinj Ravignone 52210

Grbac