

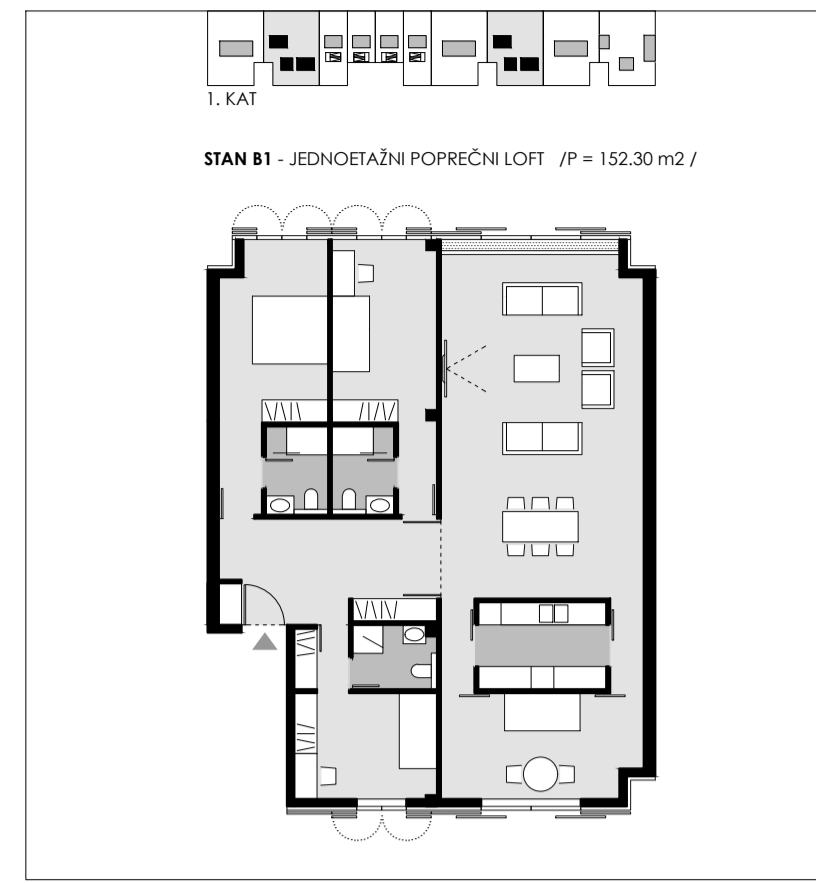
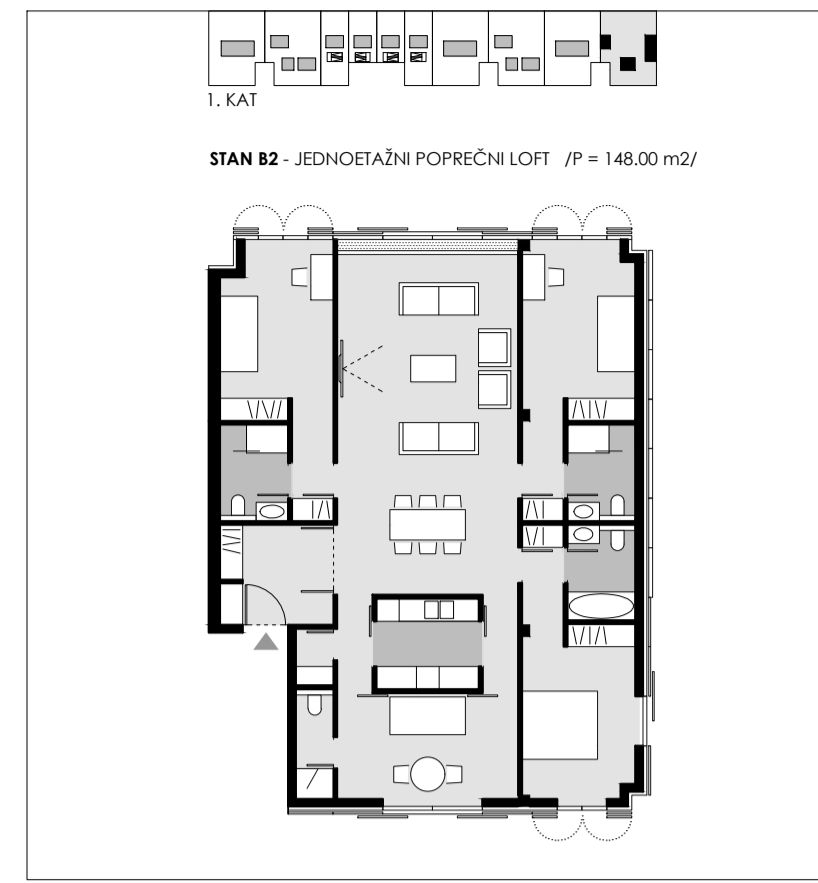
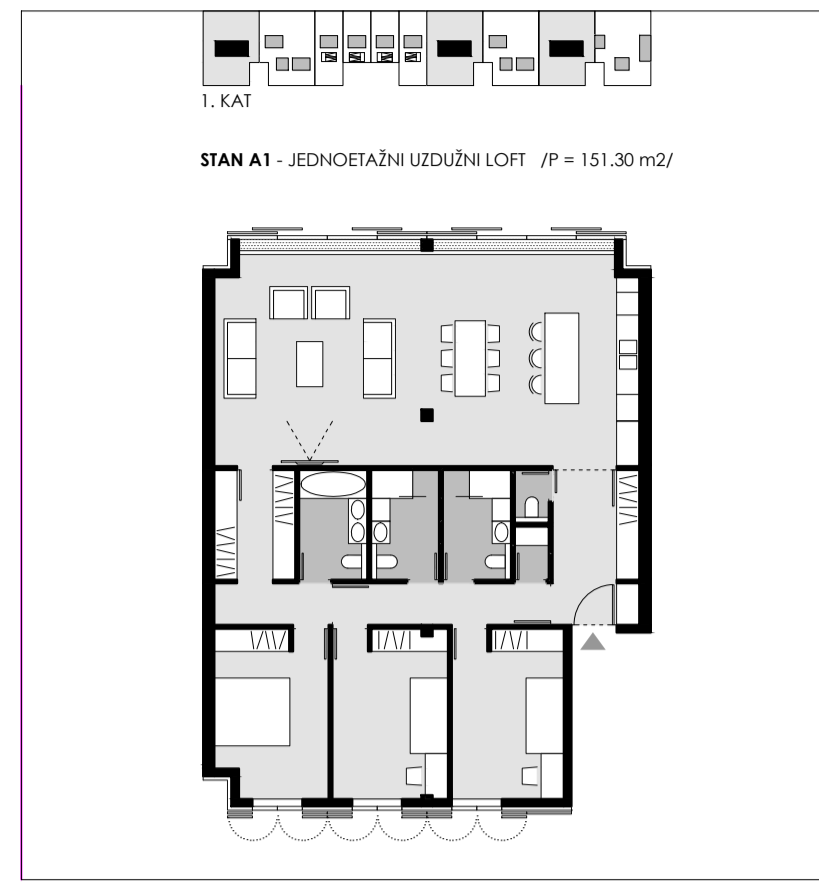
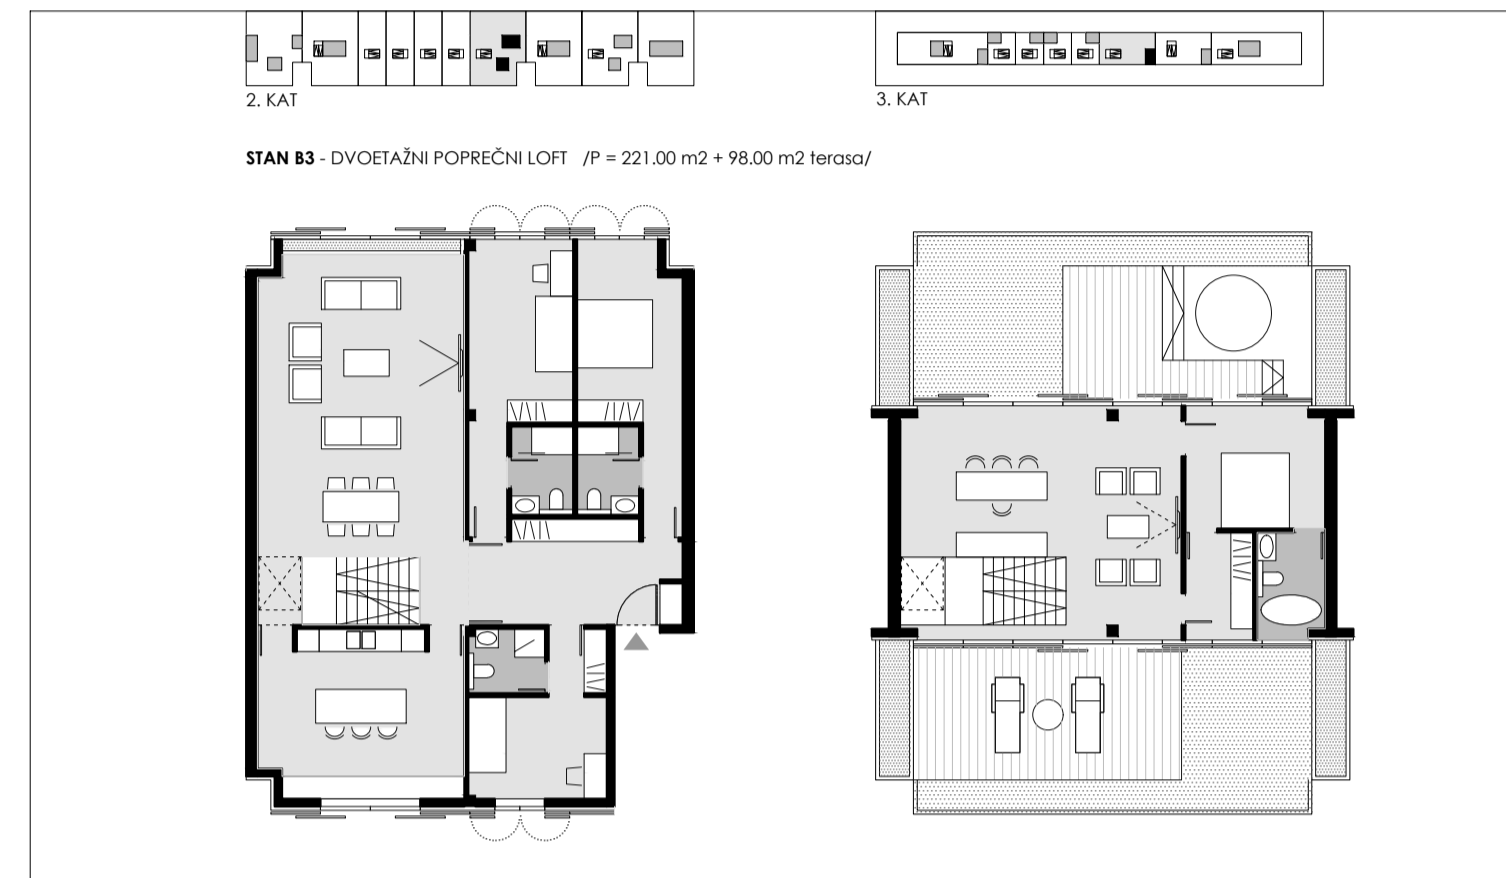
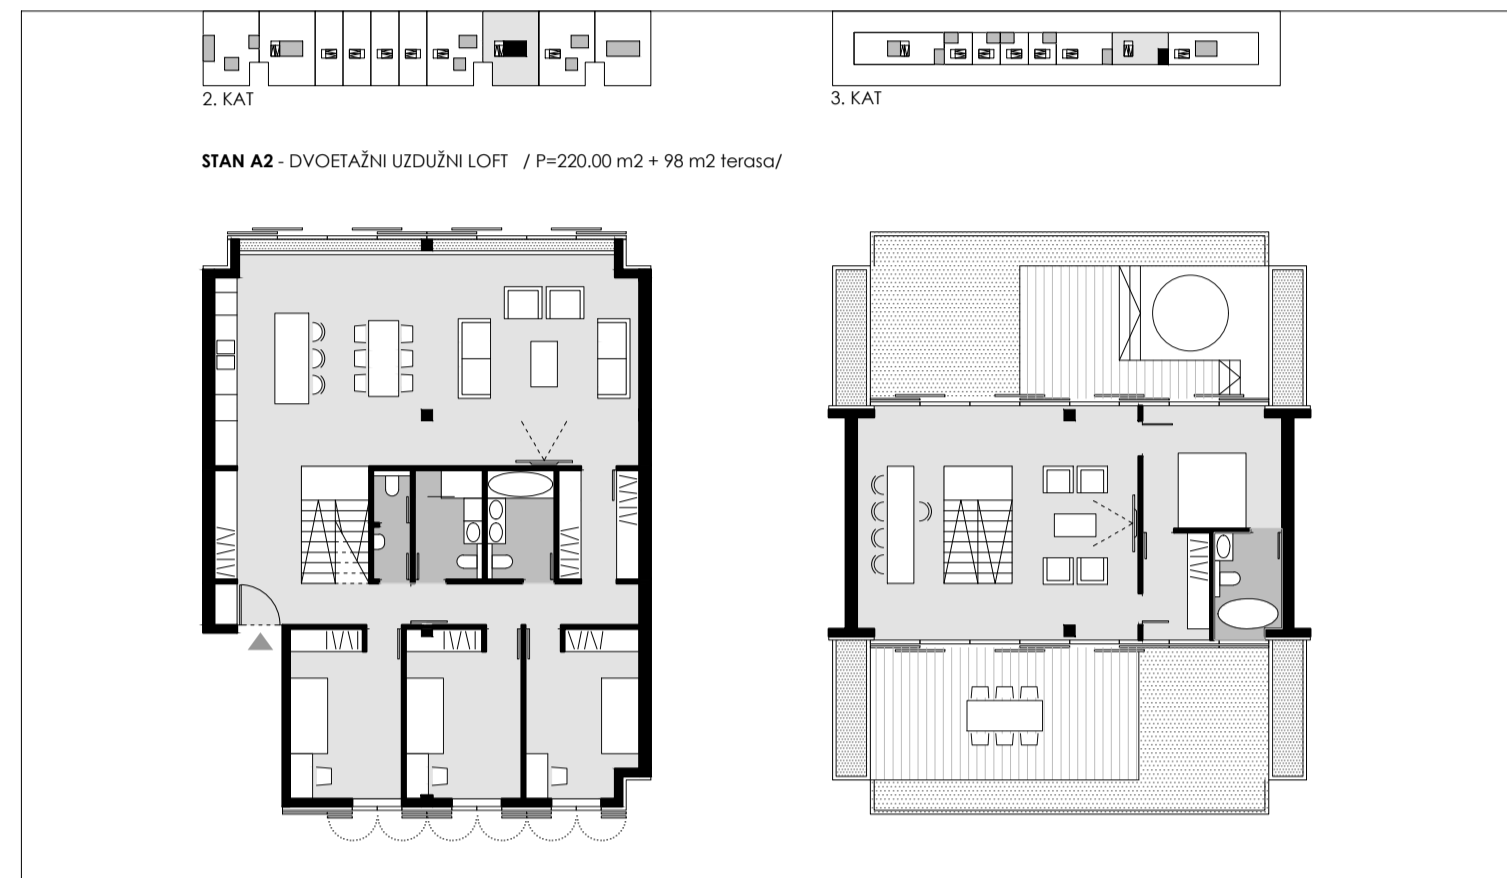
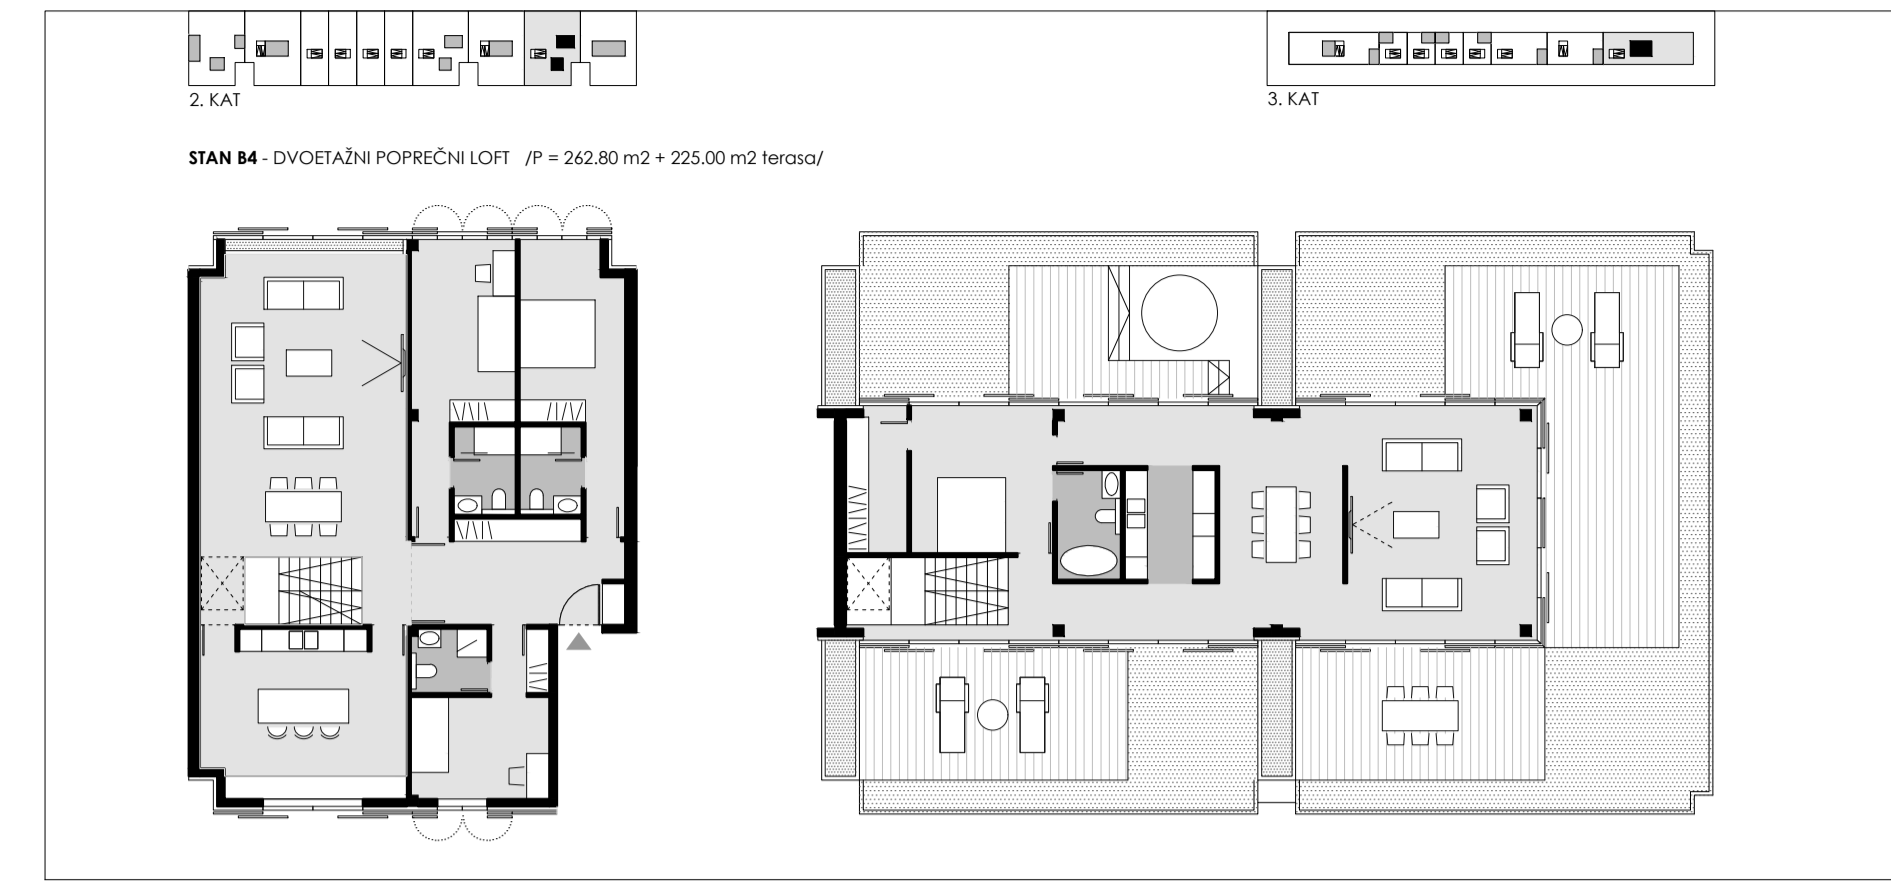


KATALOG STANOVA

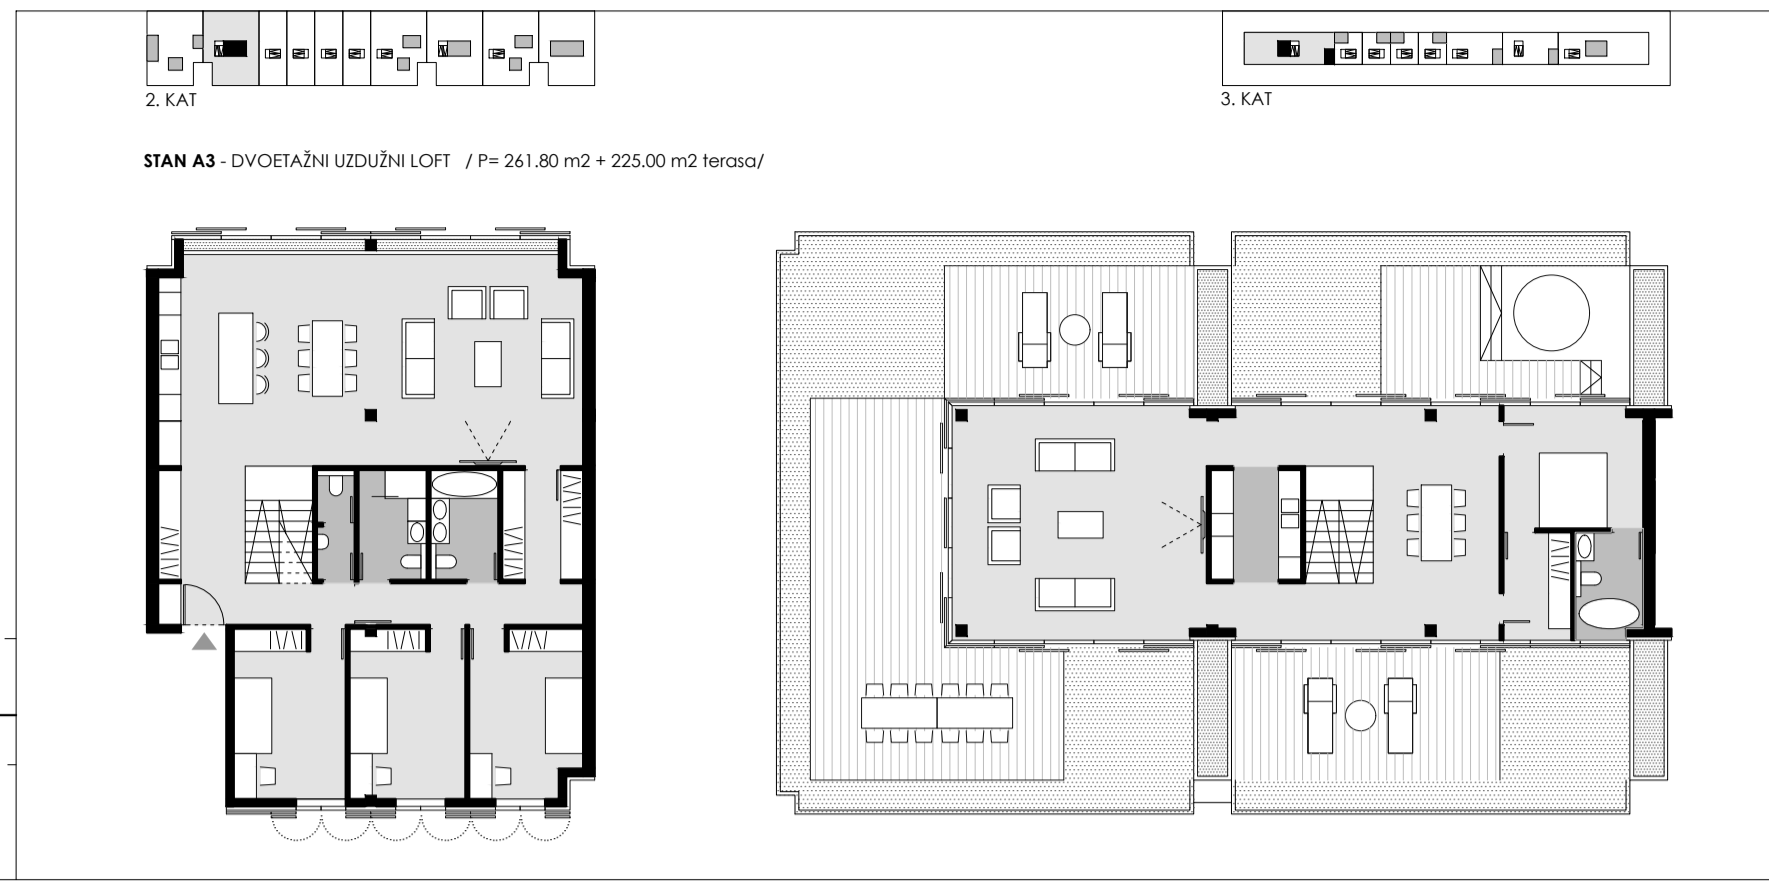

PRESJEK D_D

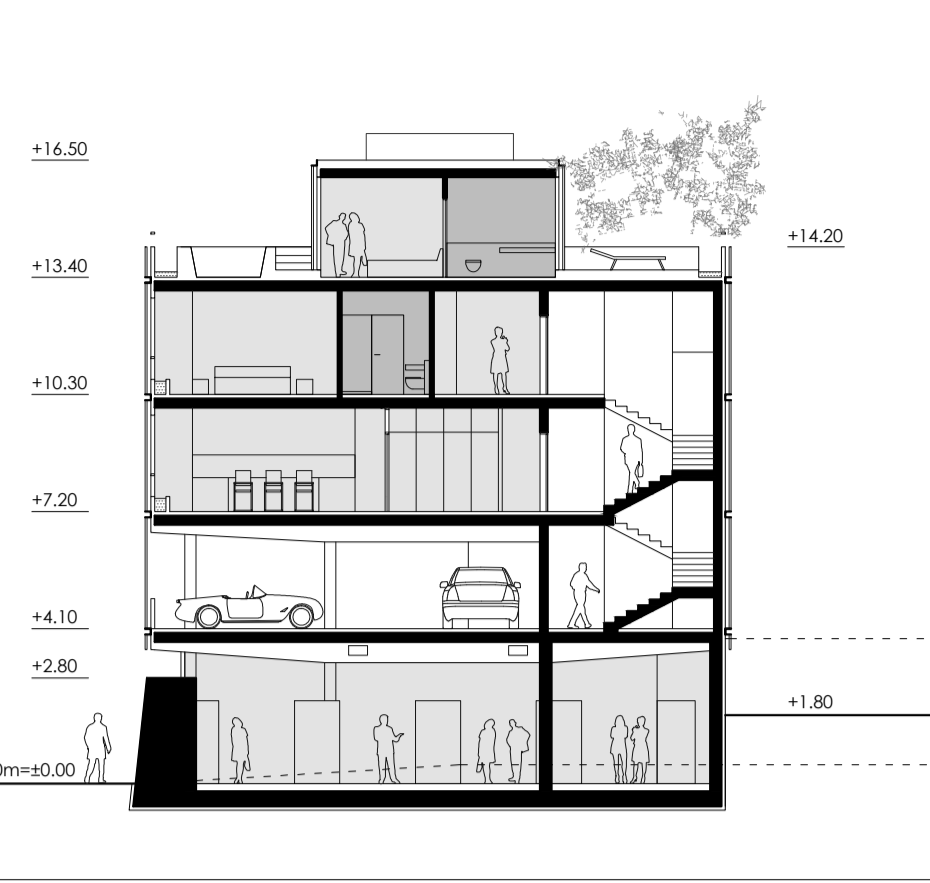

PRESJEK E_E

