


TLOCRT PRIZEMLJA
M 1:100

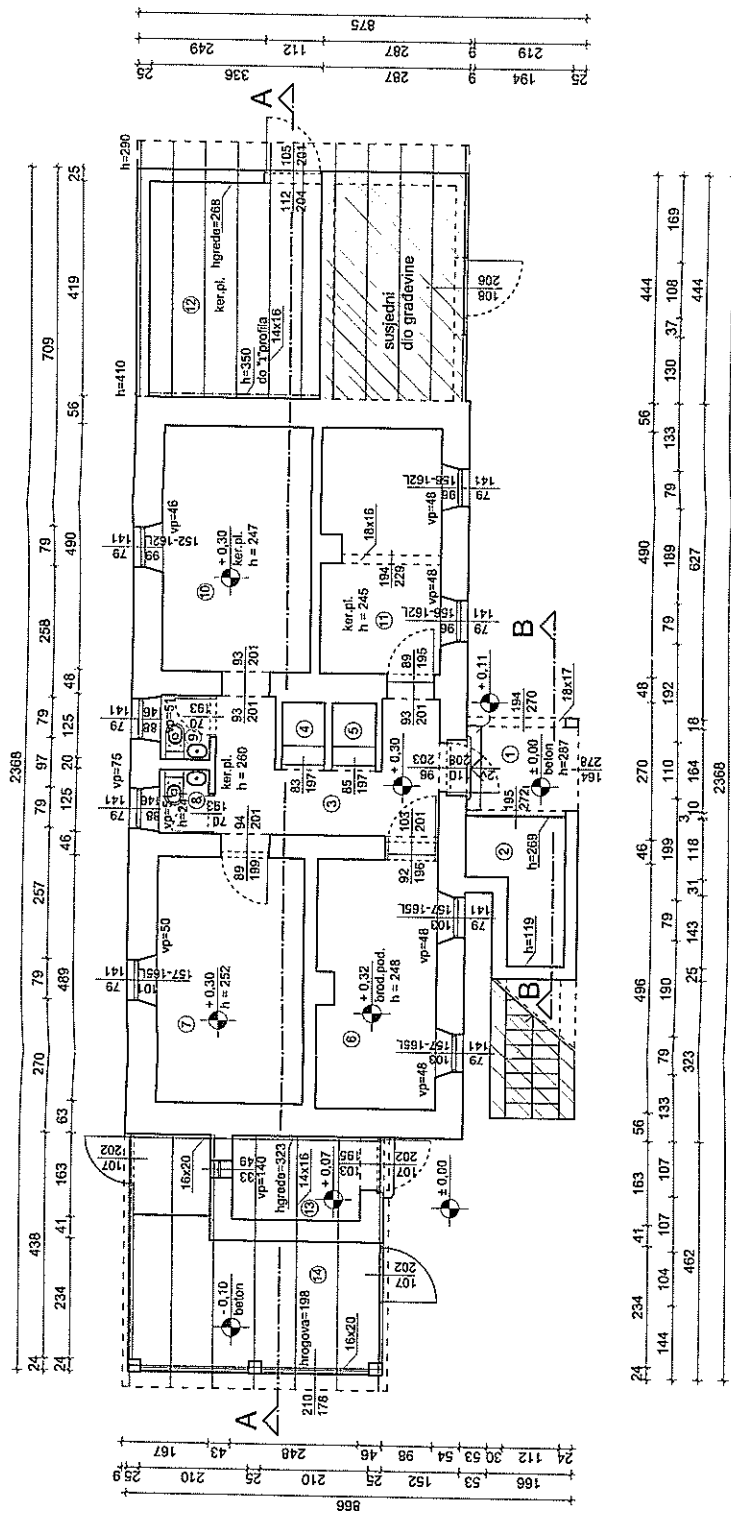

Neto površine:

1 natkrivni ulaz	4,10 m ²
2 spremište	4,20 m ²
3 hodnik	8,80 m ²
4 tuš	1,10 m ²
5 tuš	1,10 m ²
6 ured	11,30 m ²
7 spremište	14,00 m ²
8 sanitarni čvor - ženski	1,20 m ²
9 sanitarni čvor - muški	1,20 m ²
10 spremište	14,60 m ²
11 spremište	11,30 m ²
12 punionica boca	14,00 m ²
13 spremište	4,00 m ²
14 spremište	15,00 m ²
Ukupna neto površina predmetnog dijela građevine	105,90 m²