





POGLED NA GROBNA POLJA

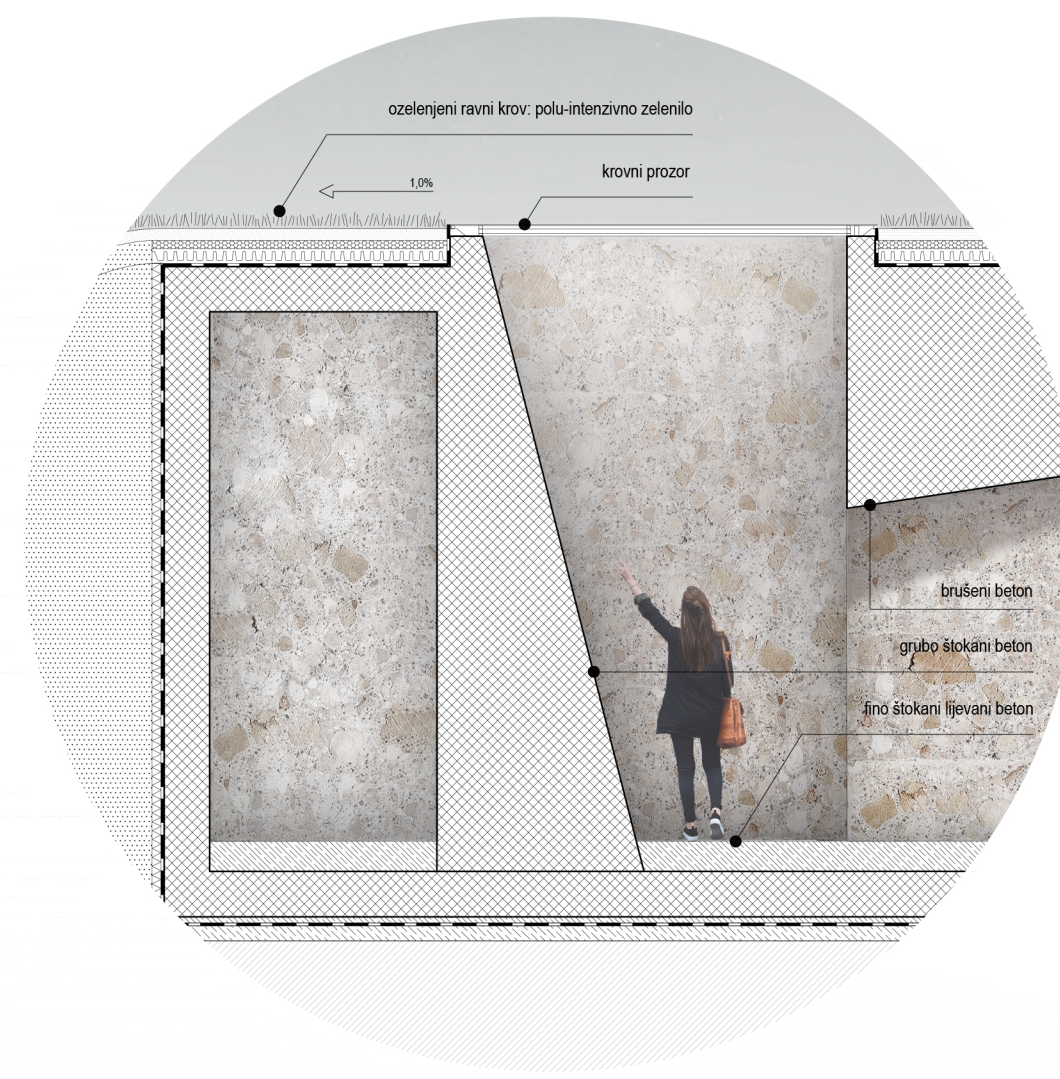


Detaji svjetlarnika v oprostajnem prostoru M 1:50

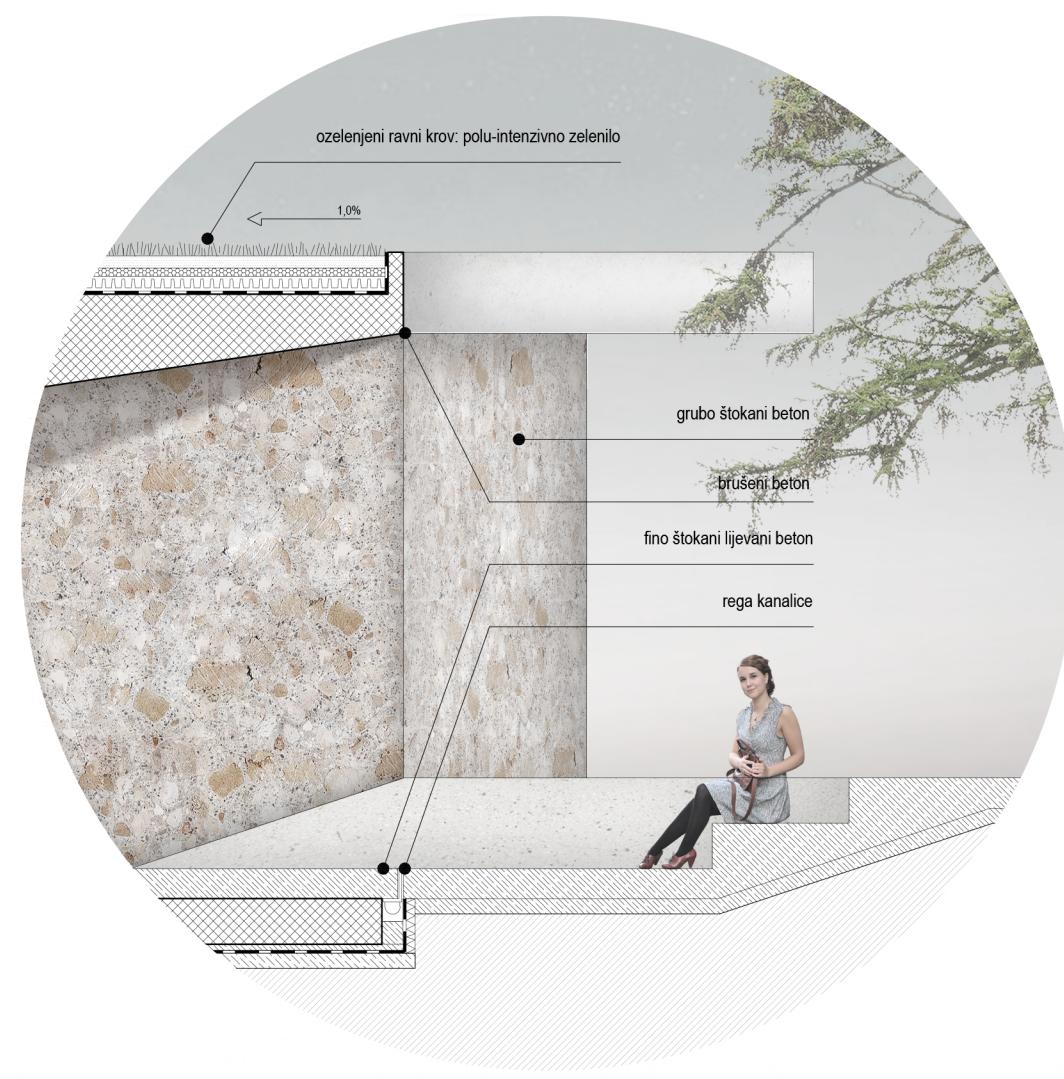

Detalj krova oprostajnog prostora M 1:50




Detaji grobnog polja M 1:50

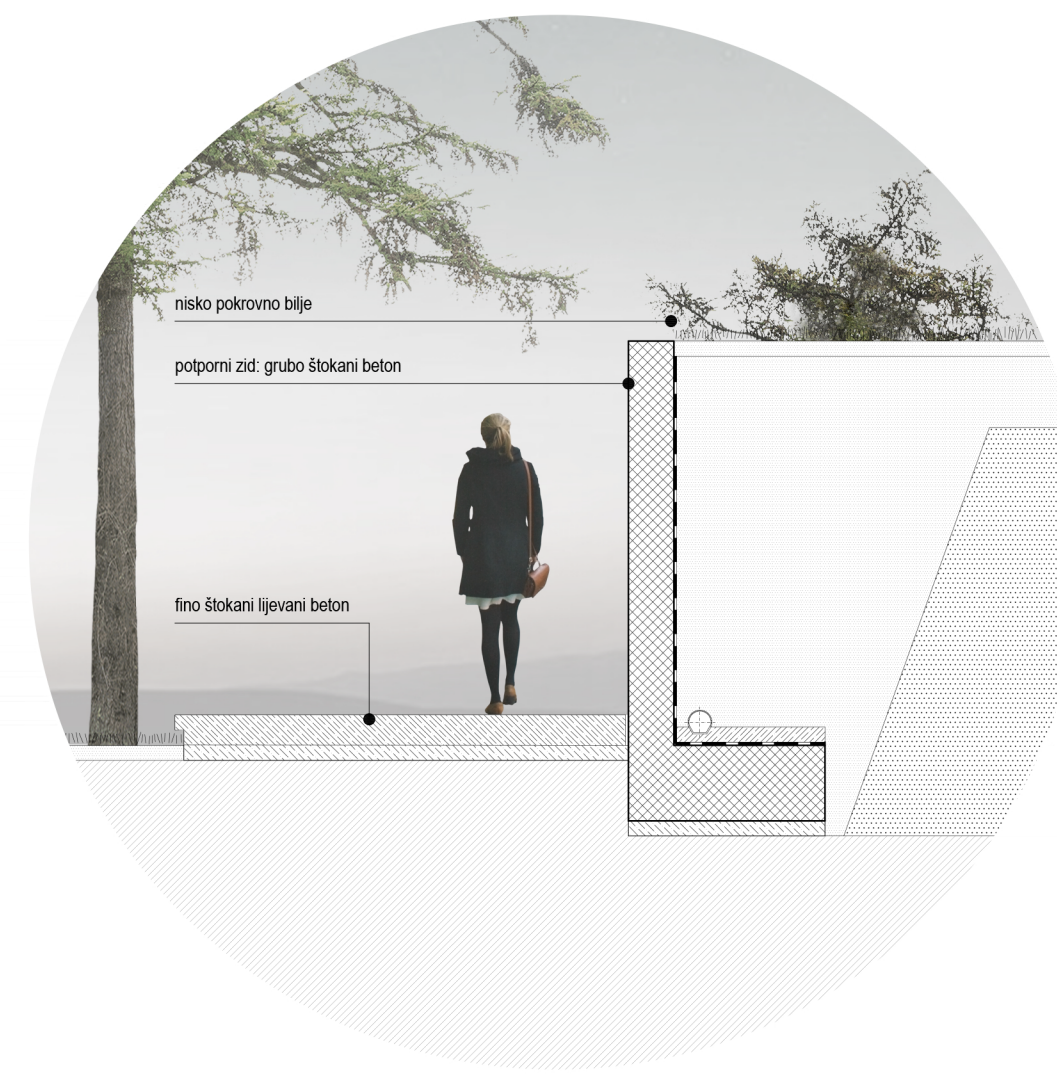


Detaji reliefnog oboda M 1:50



Dobivanje agregata za nove betonske zidove iz iskopa

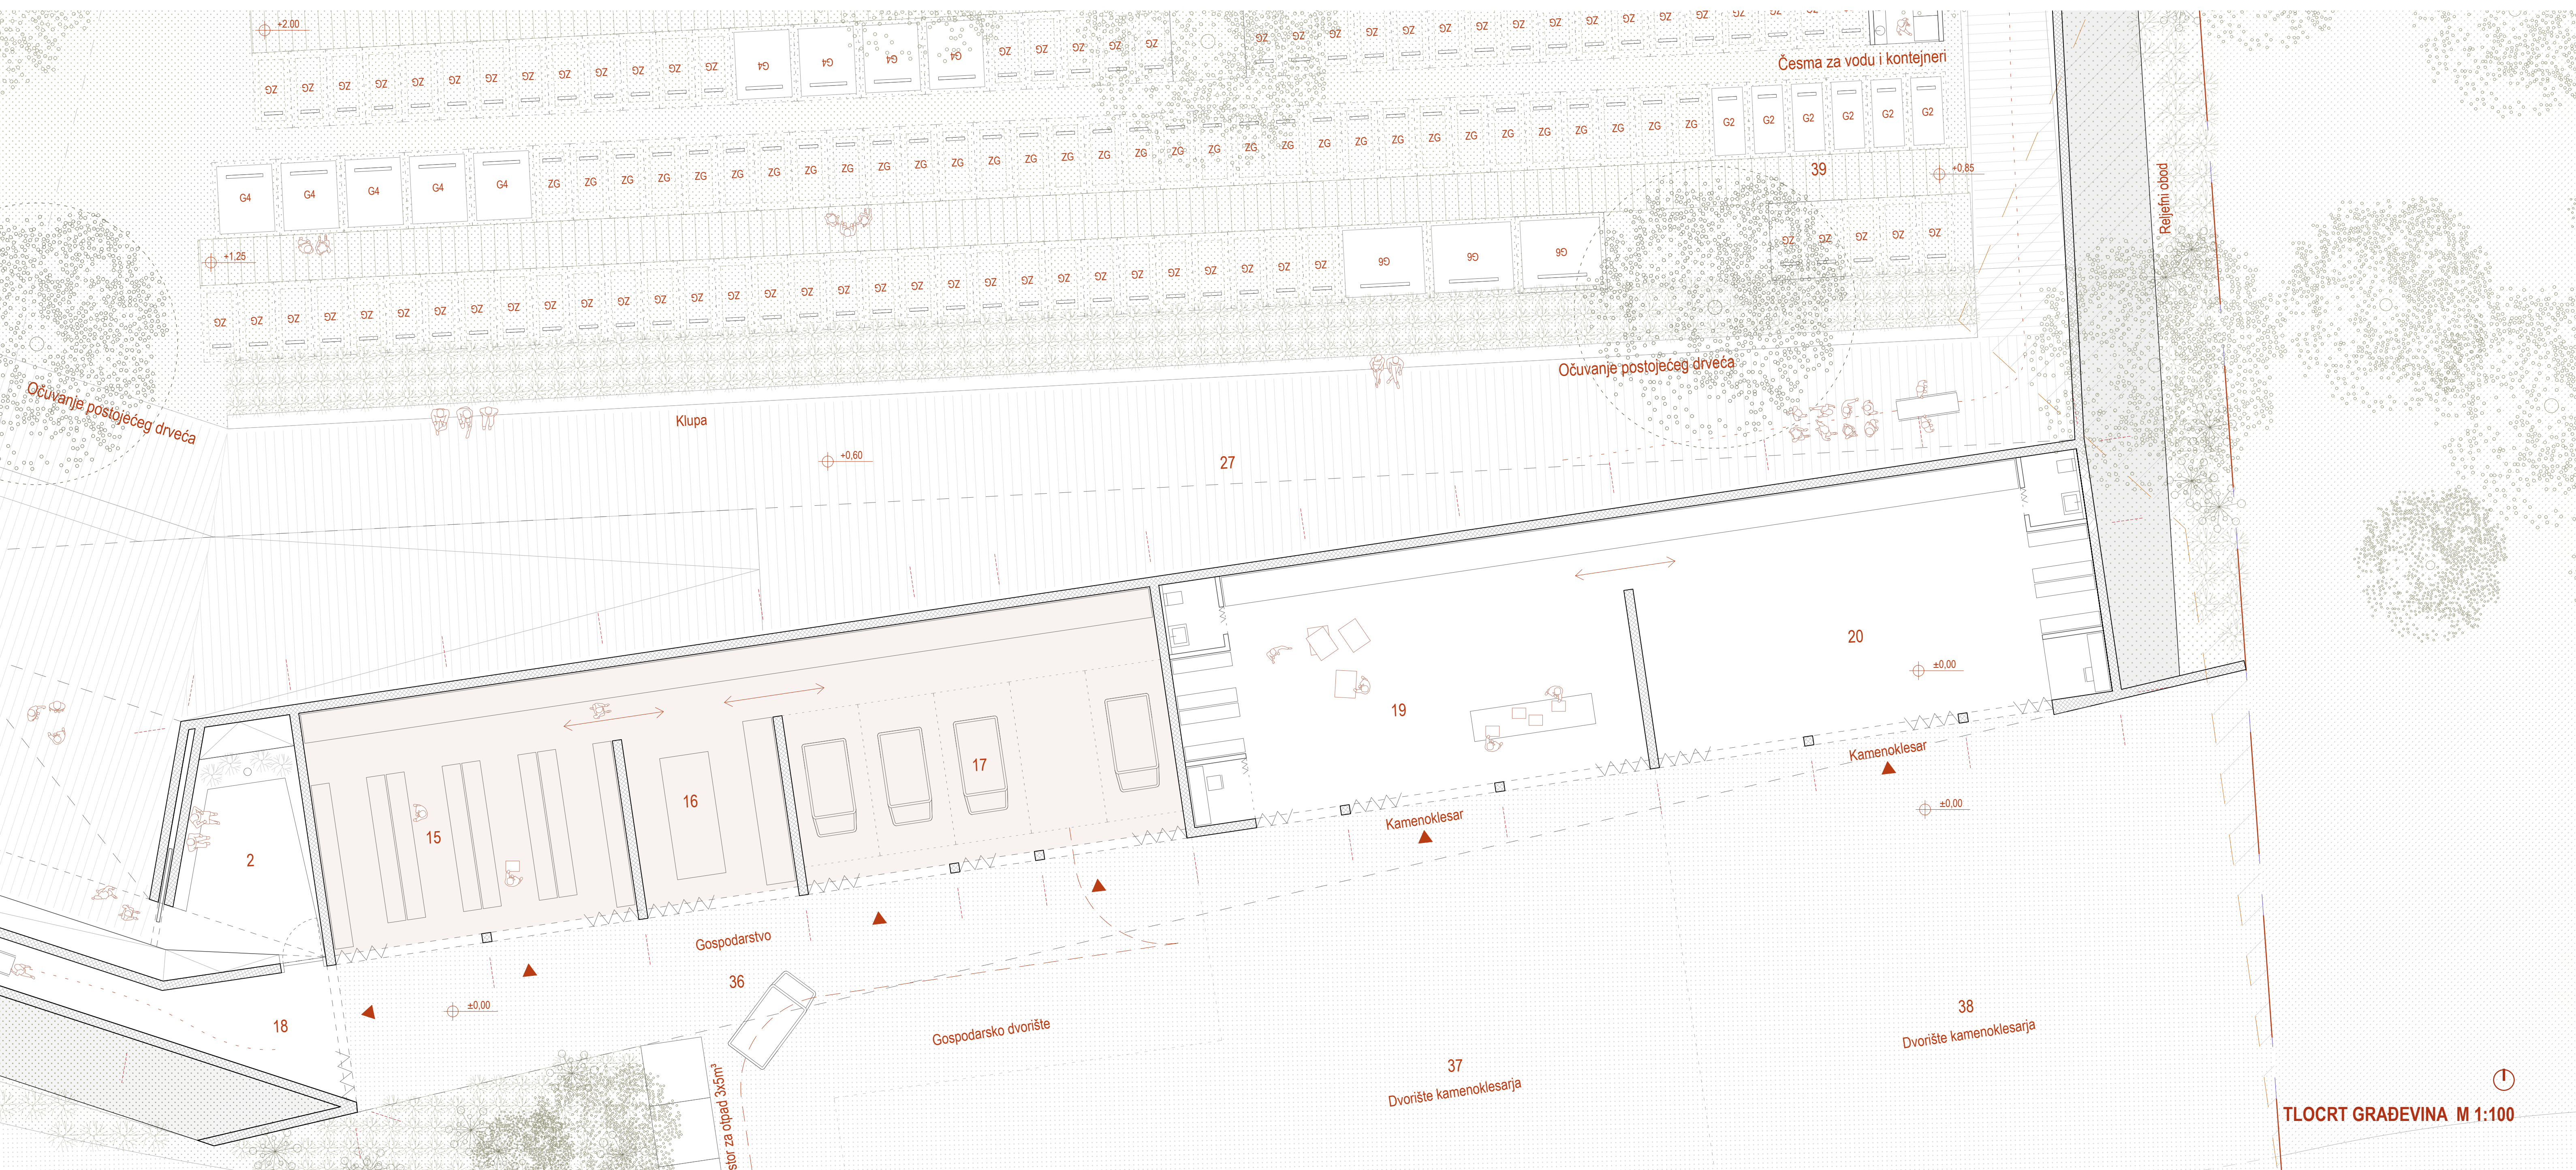

TLOCRT GRAĐEVINA M 1:100

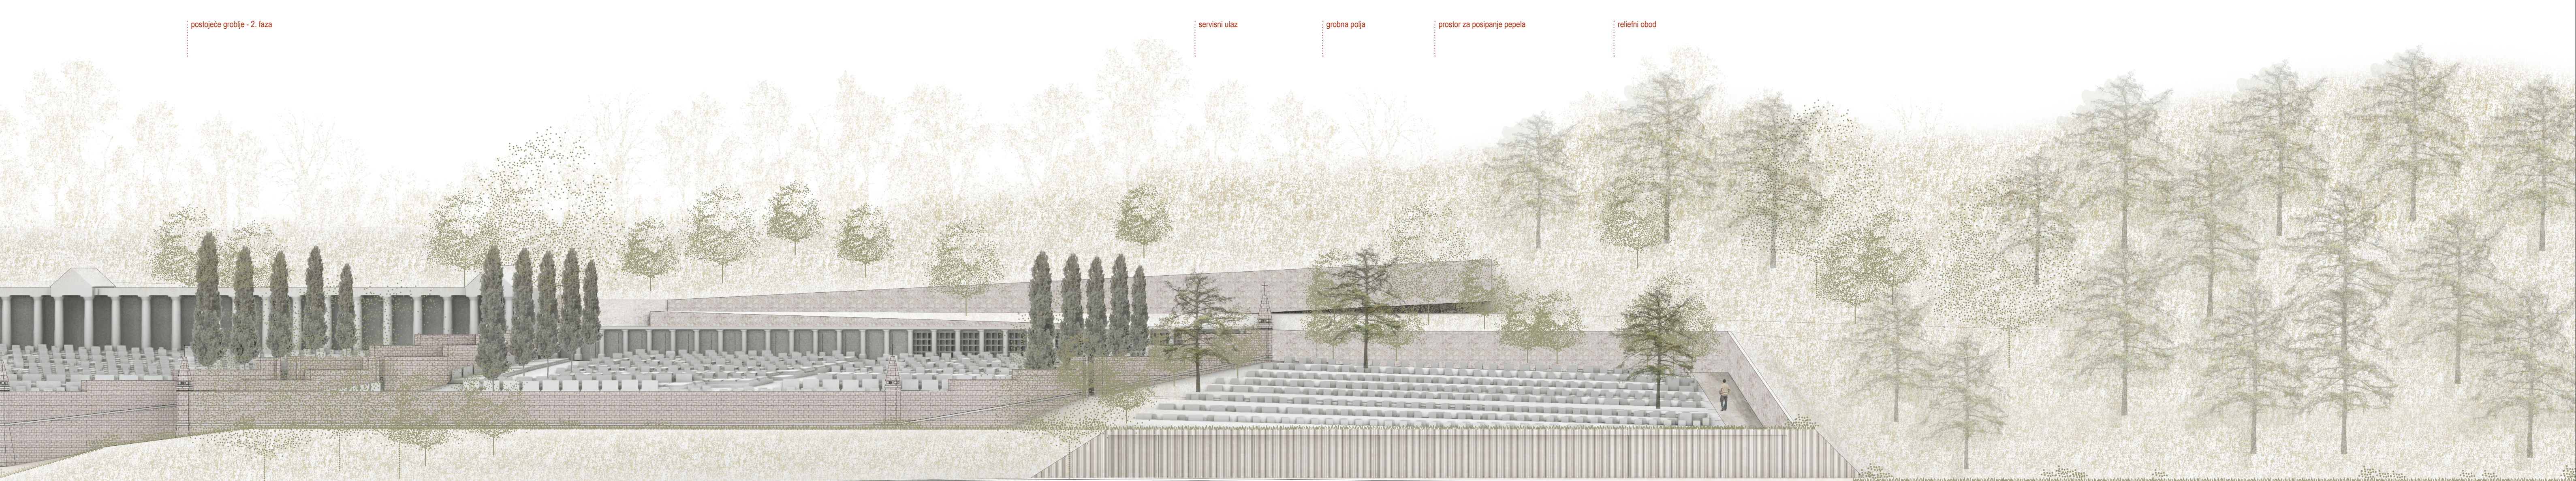

JUŽNA FASADA GROBLJANSKOG KOMPLEKSA M 1:250